
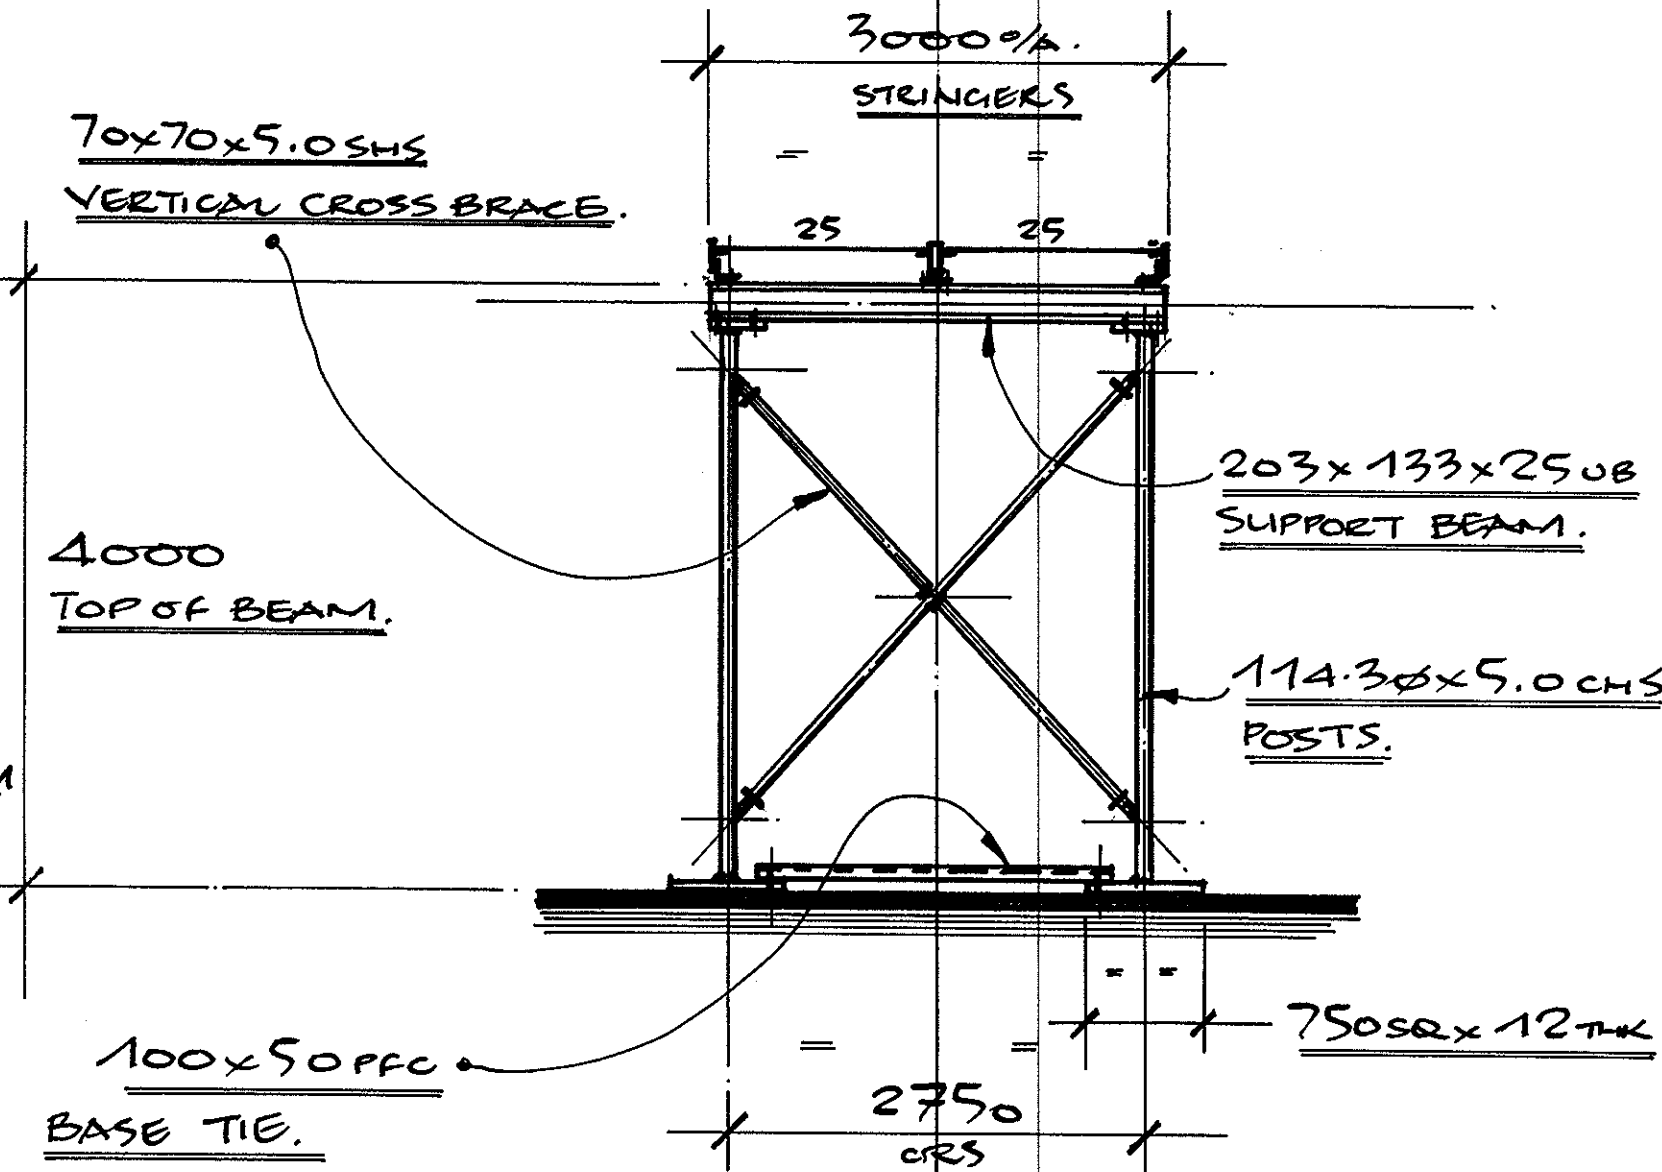
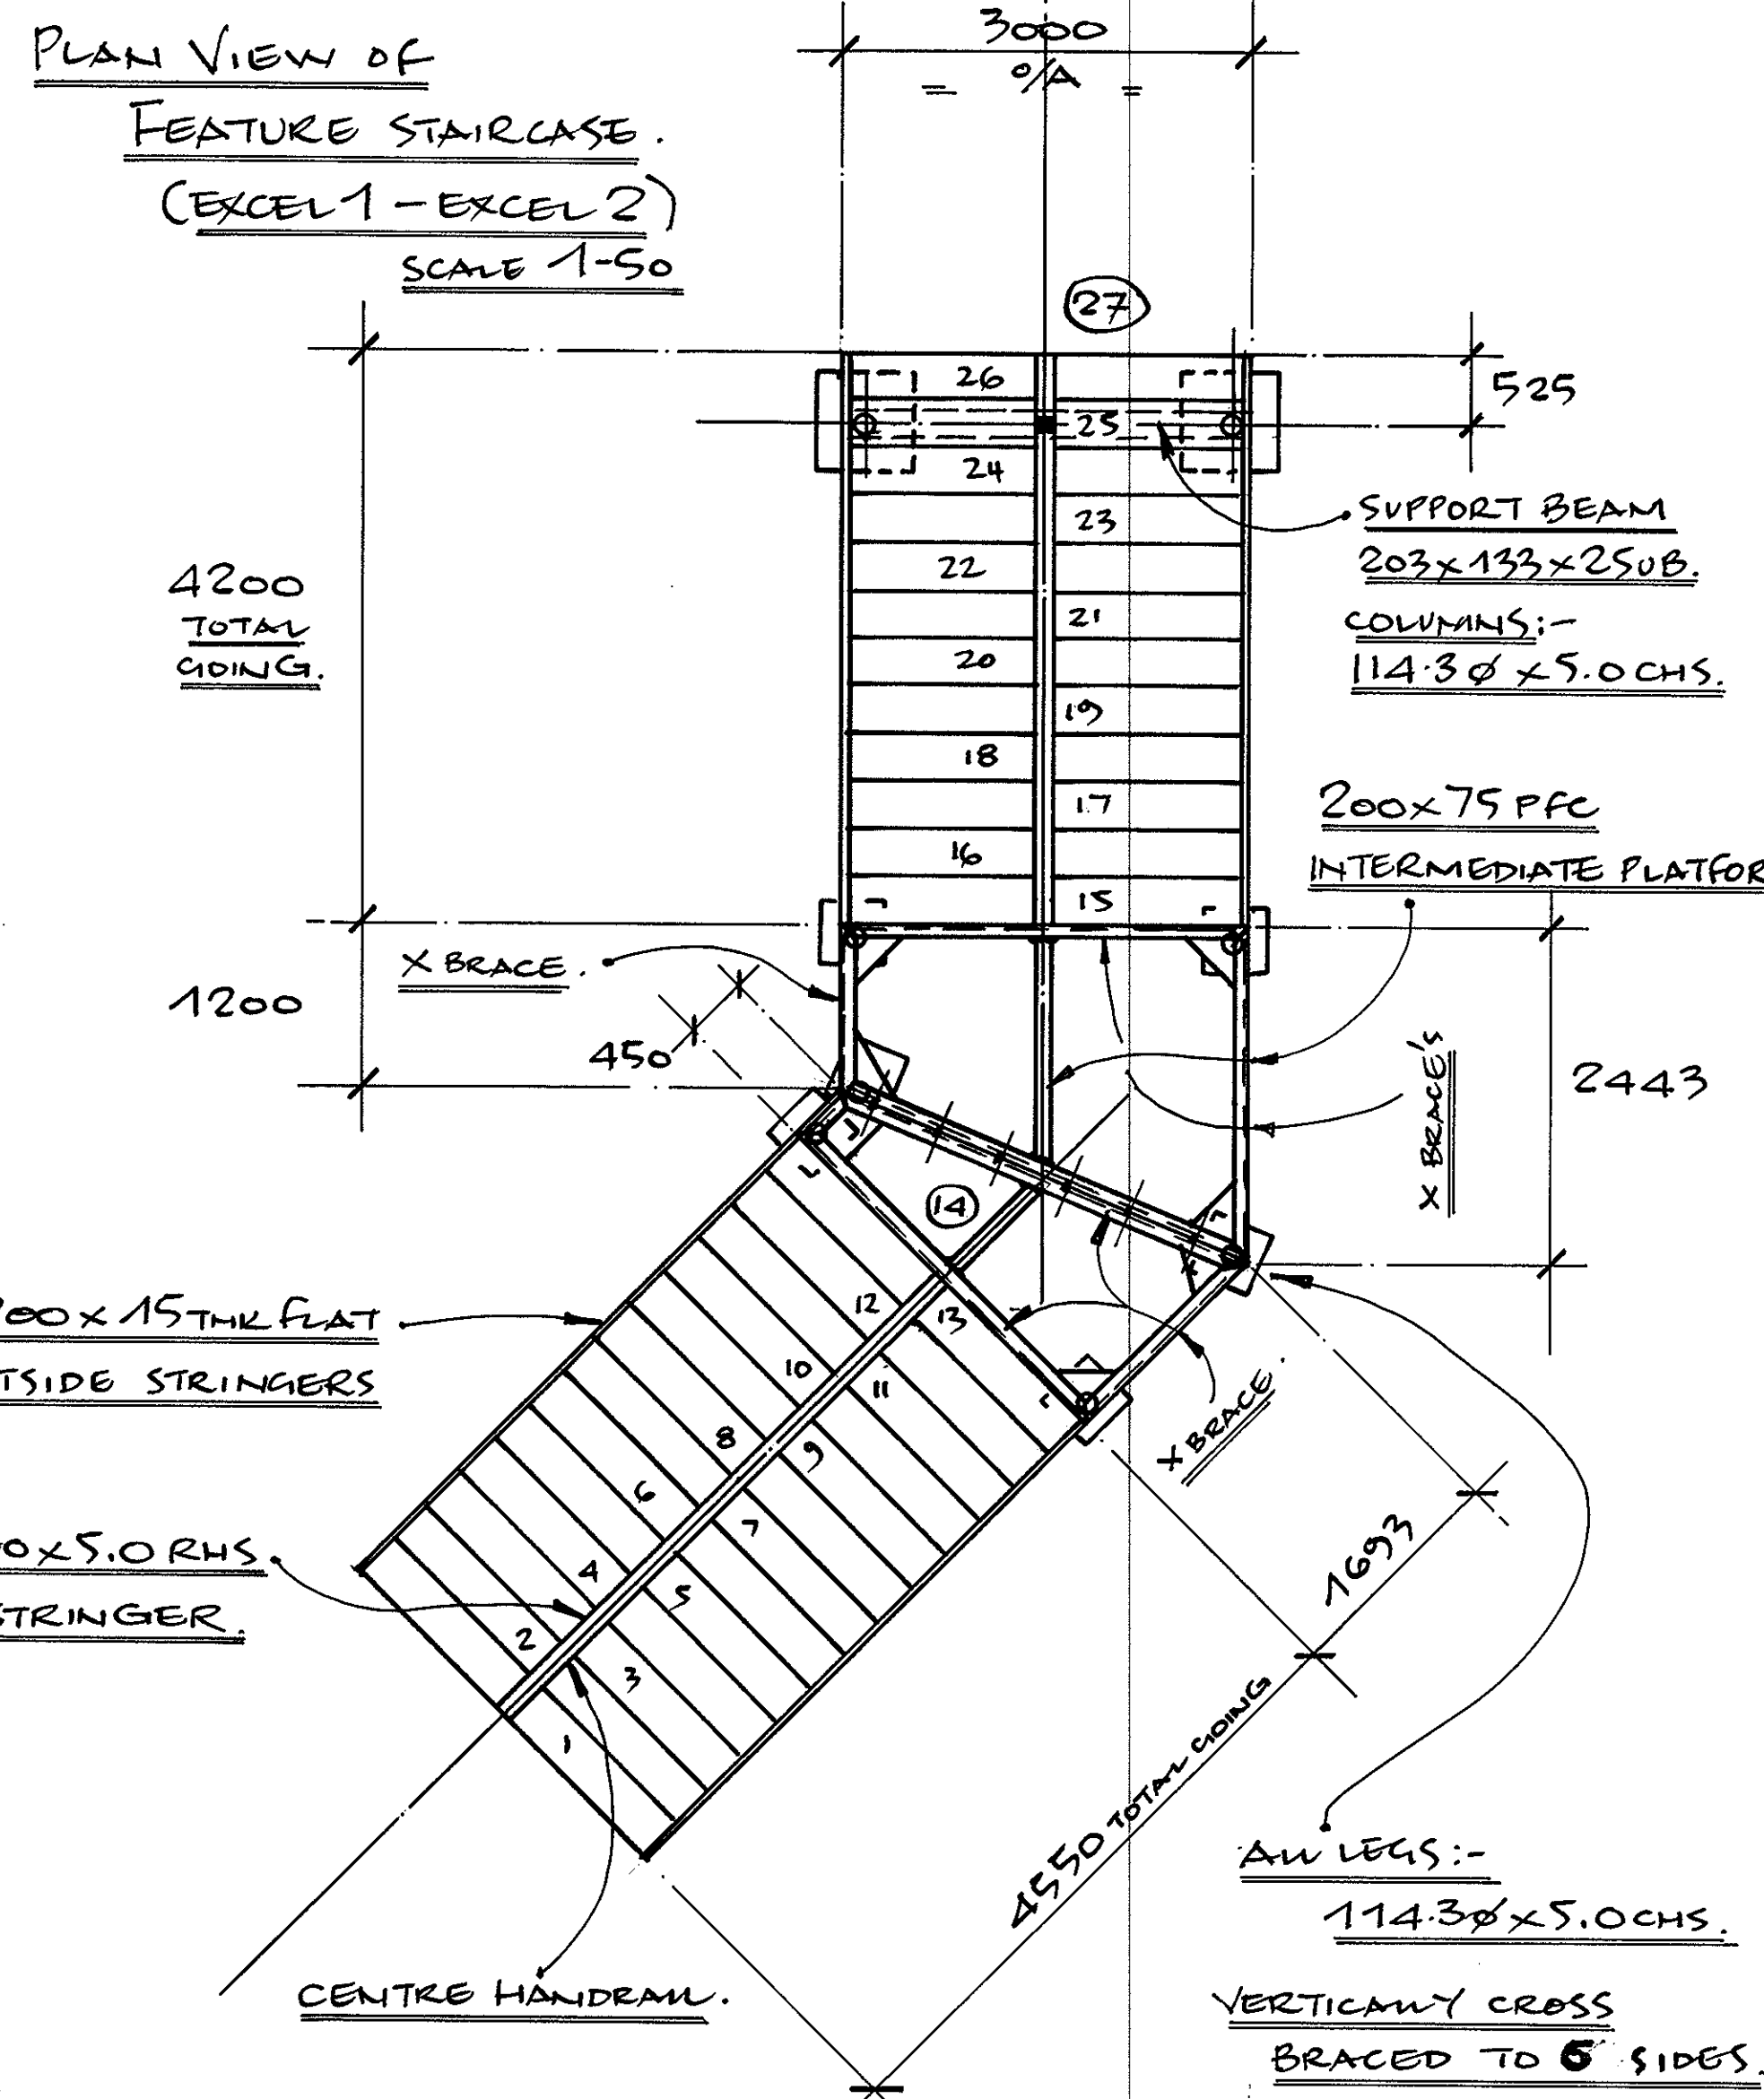
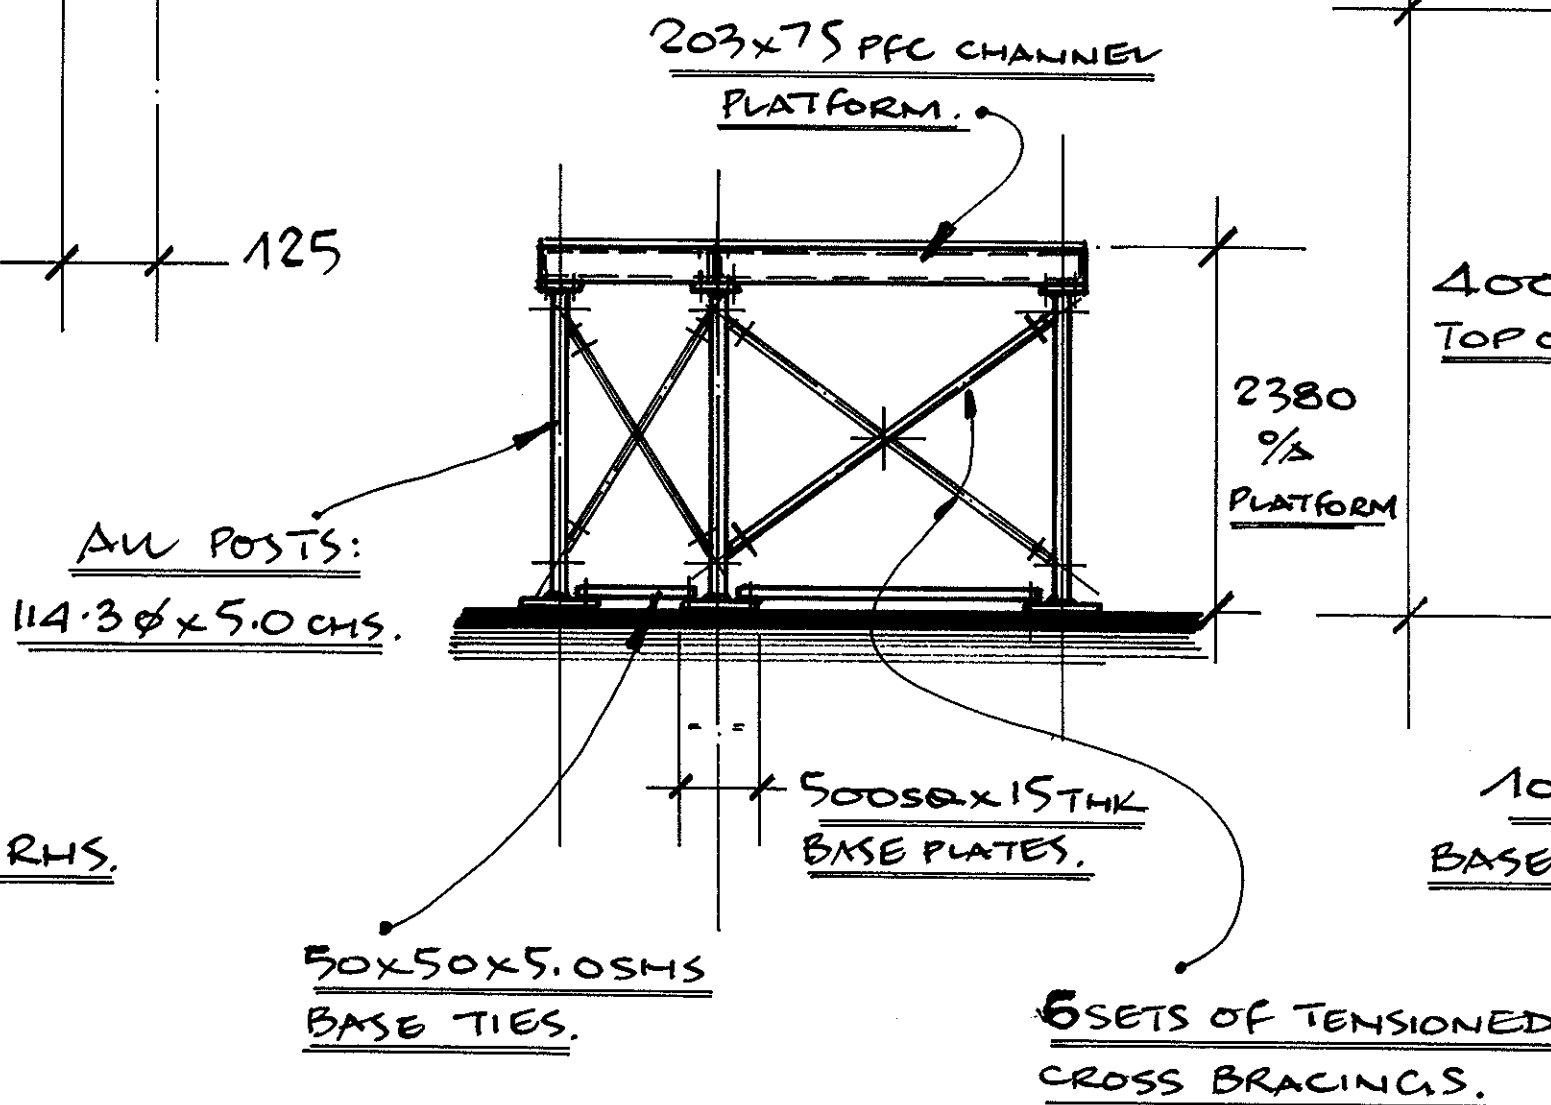
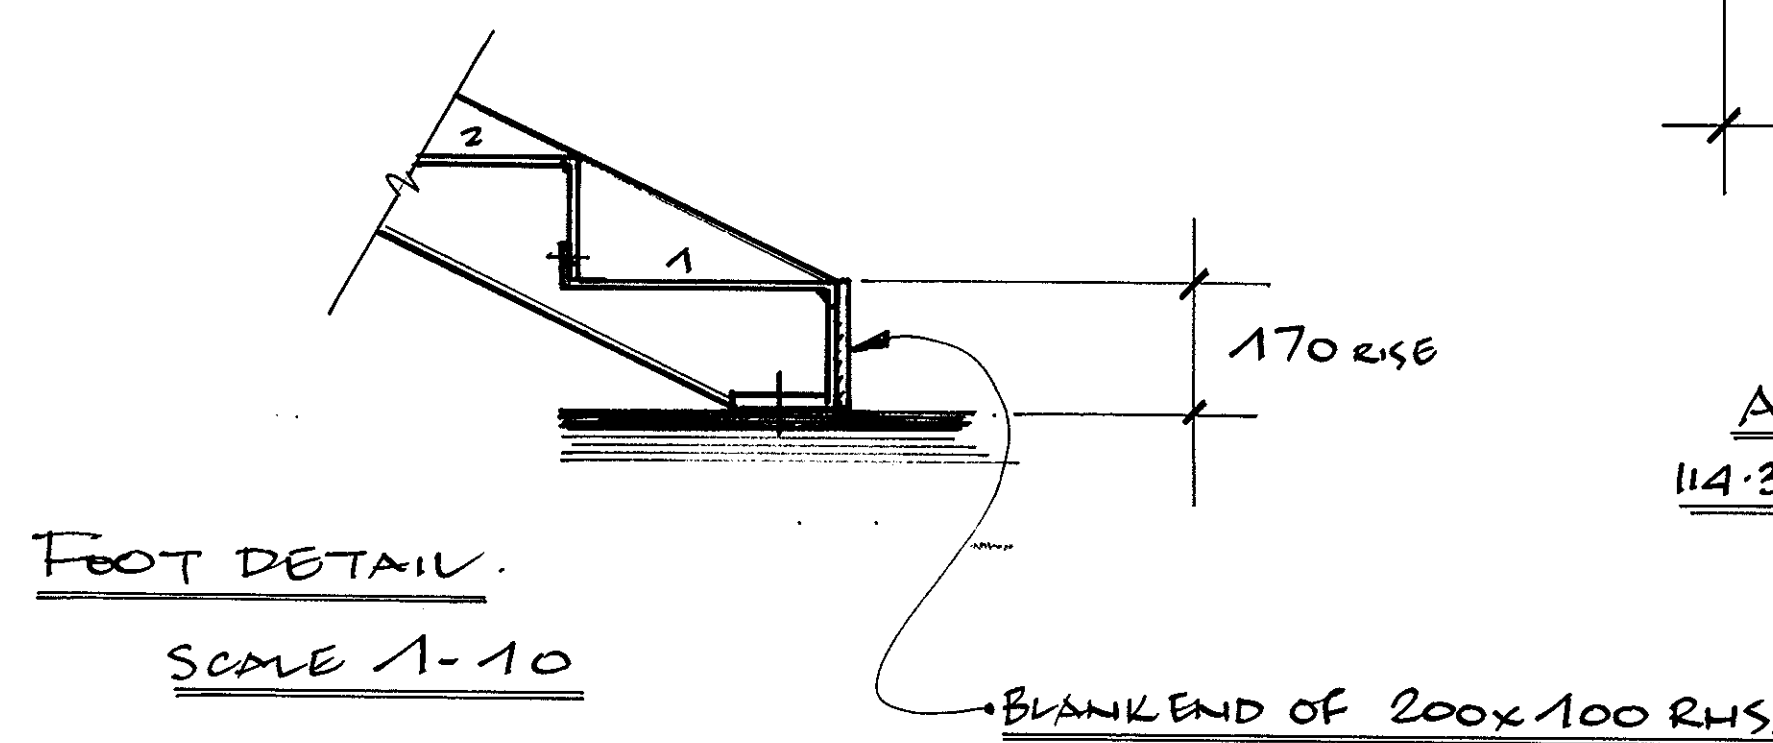
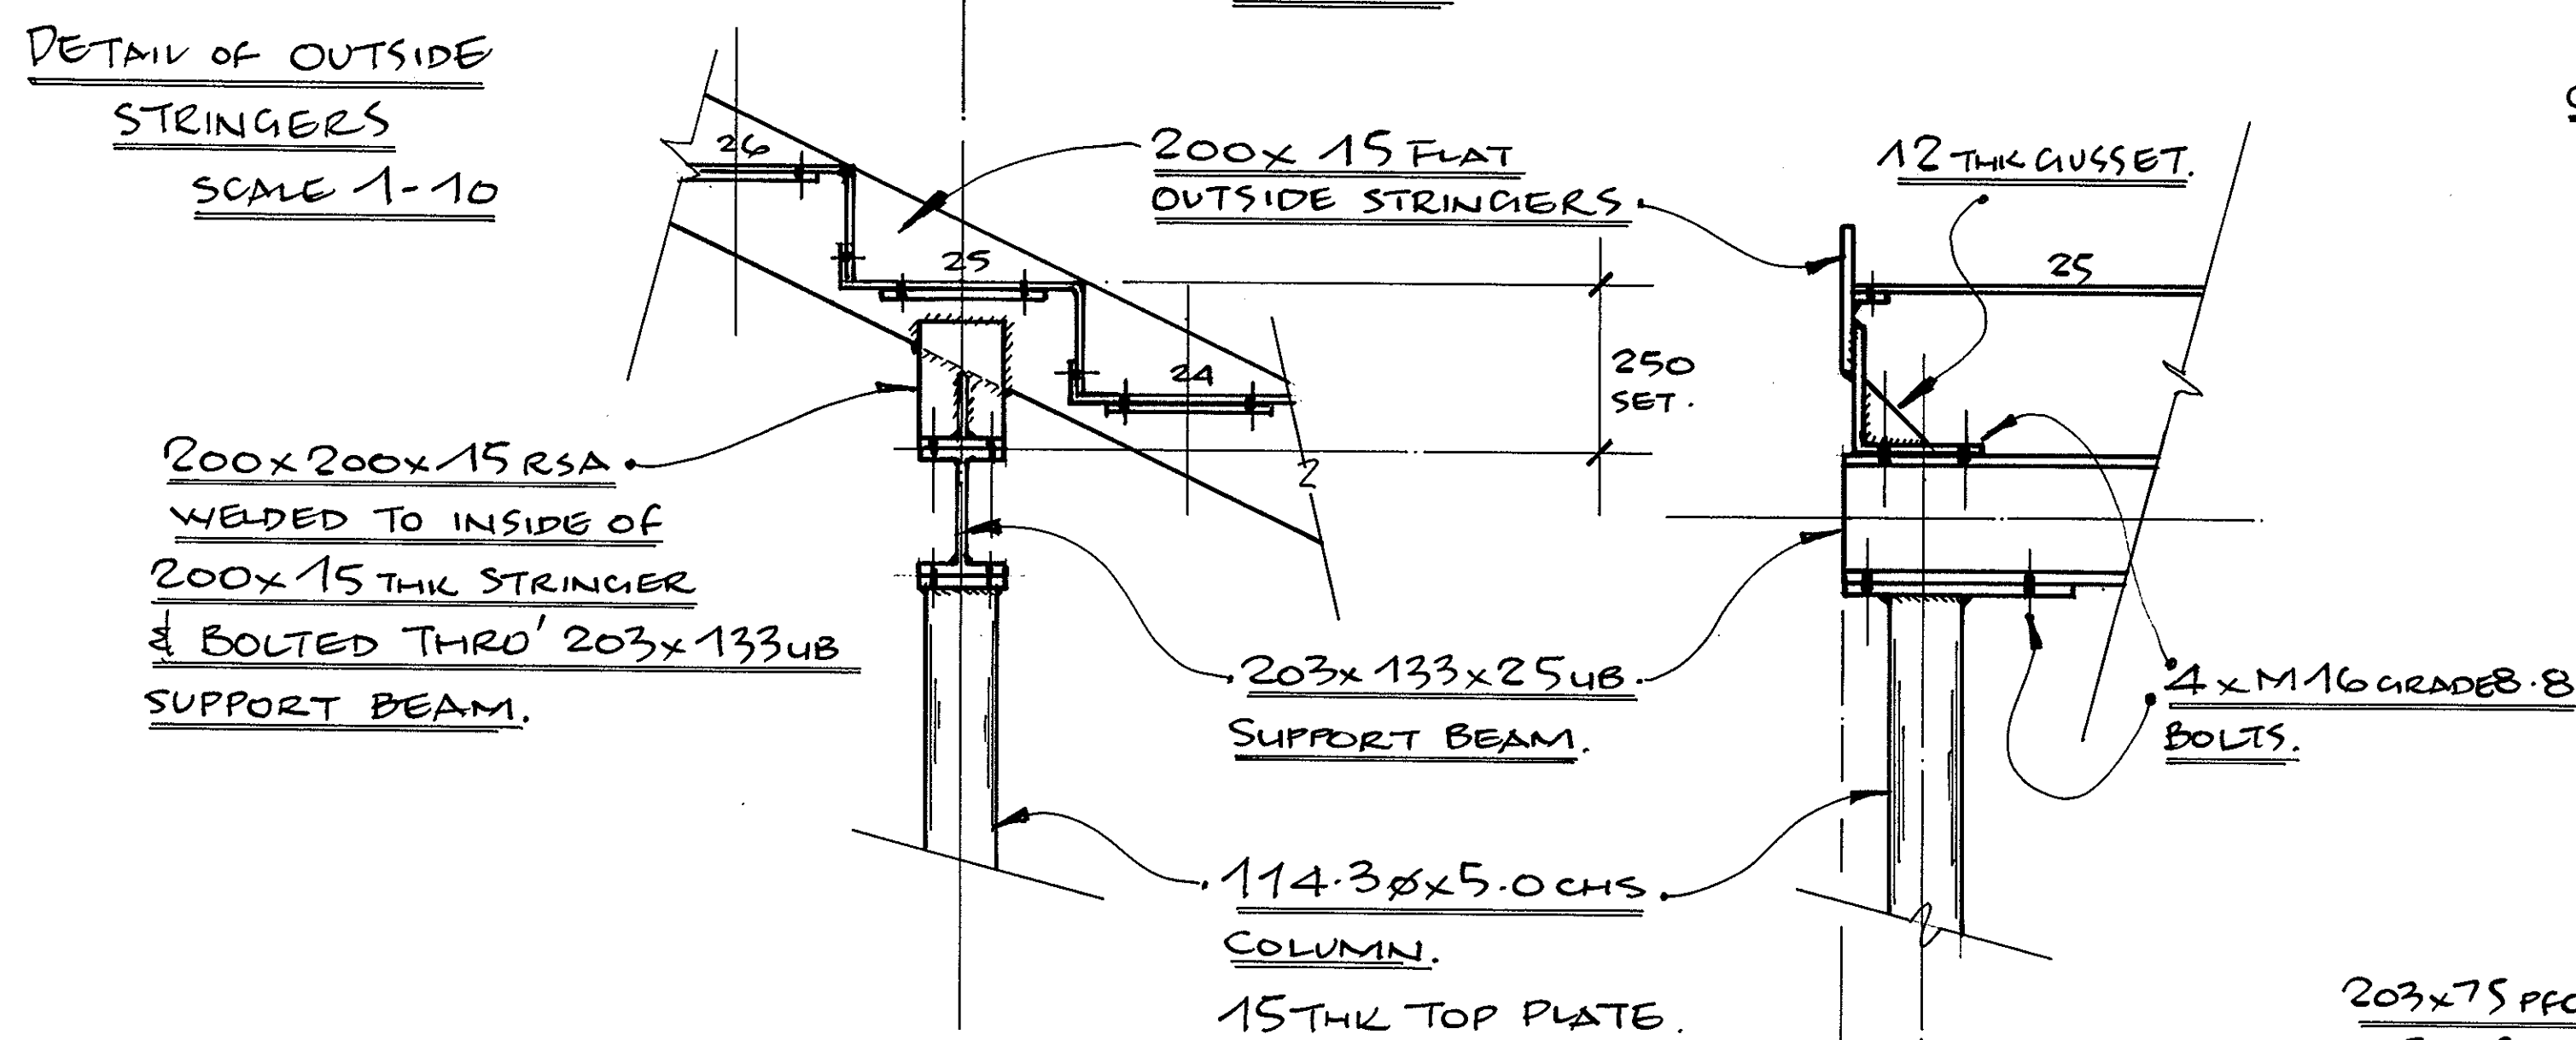


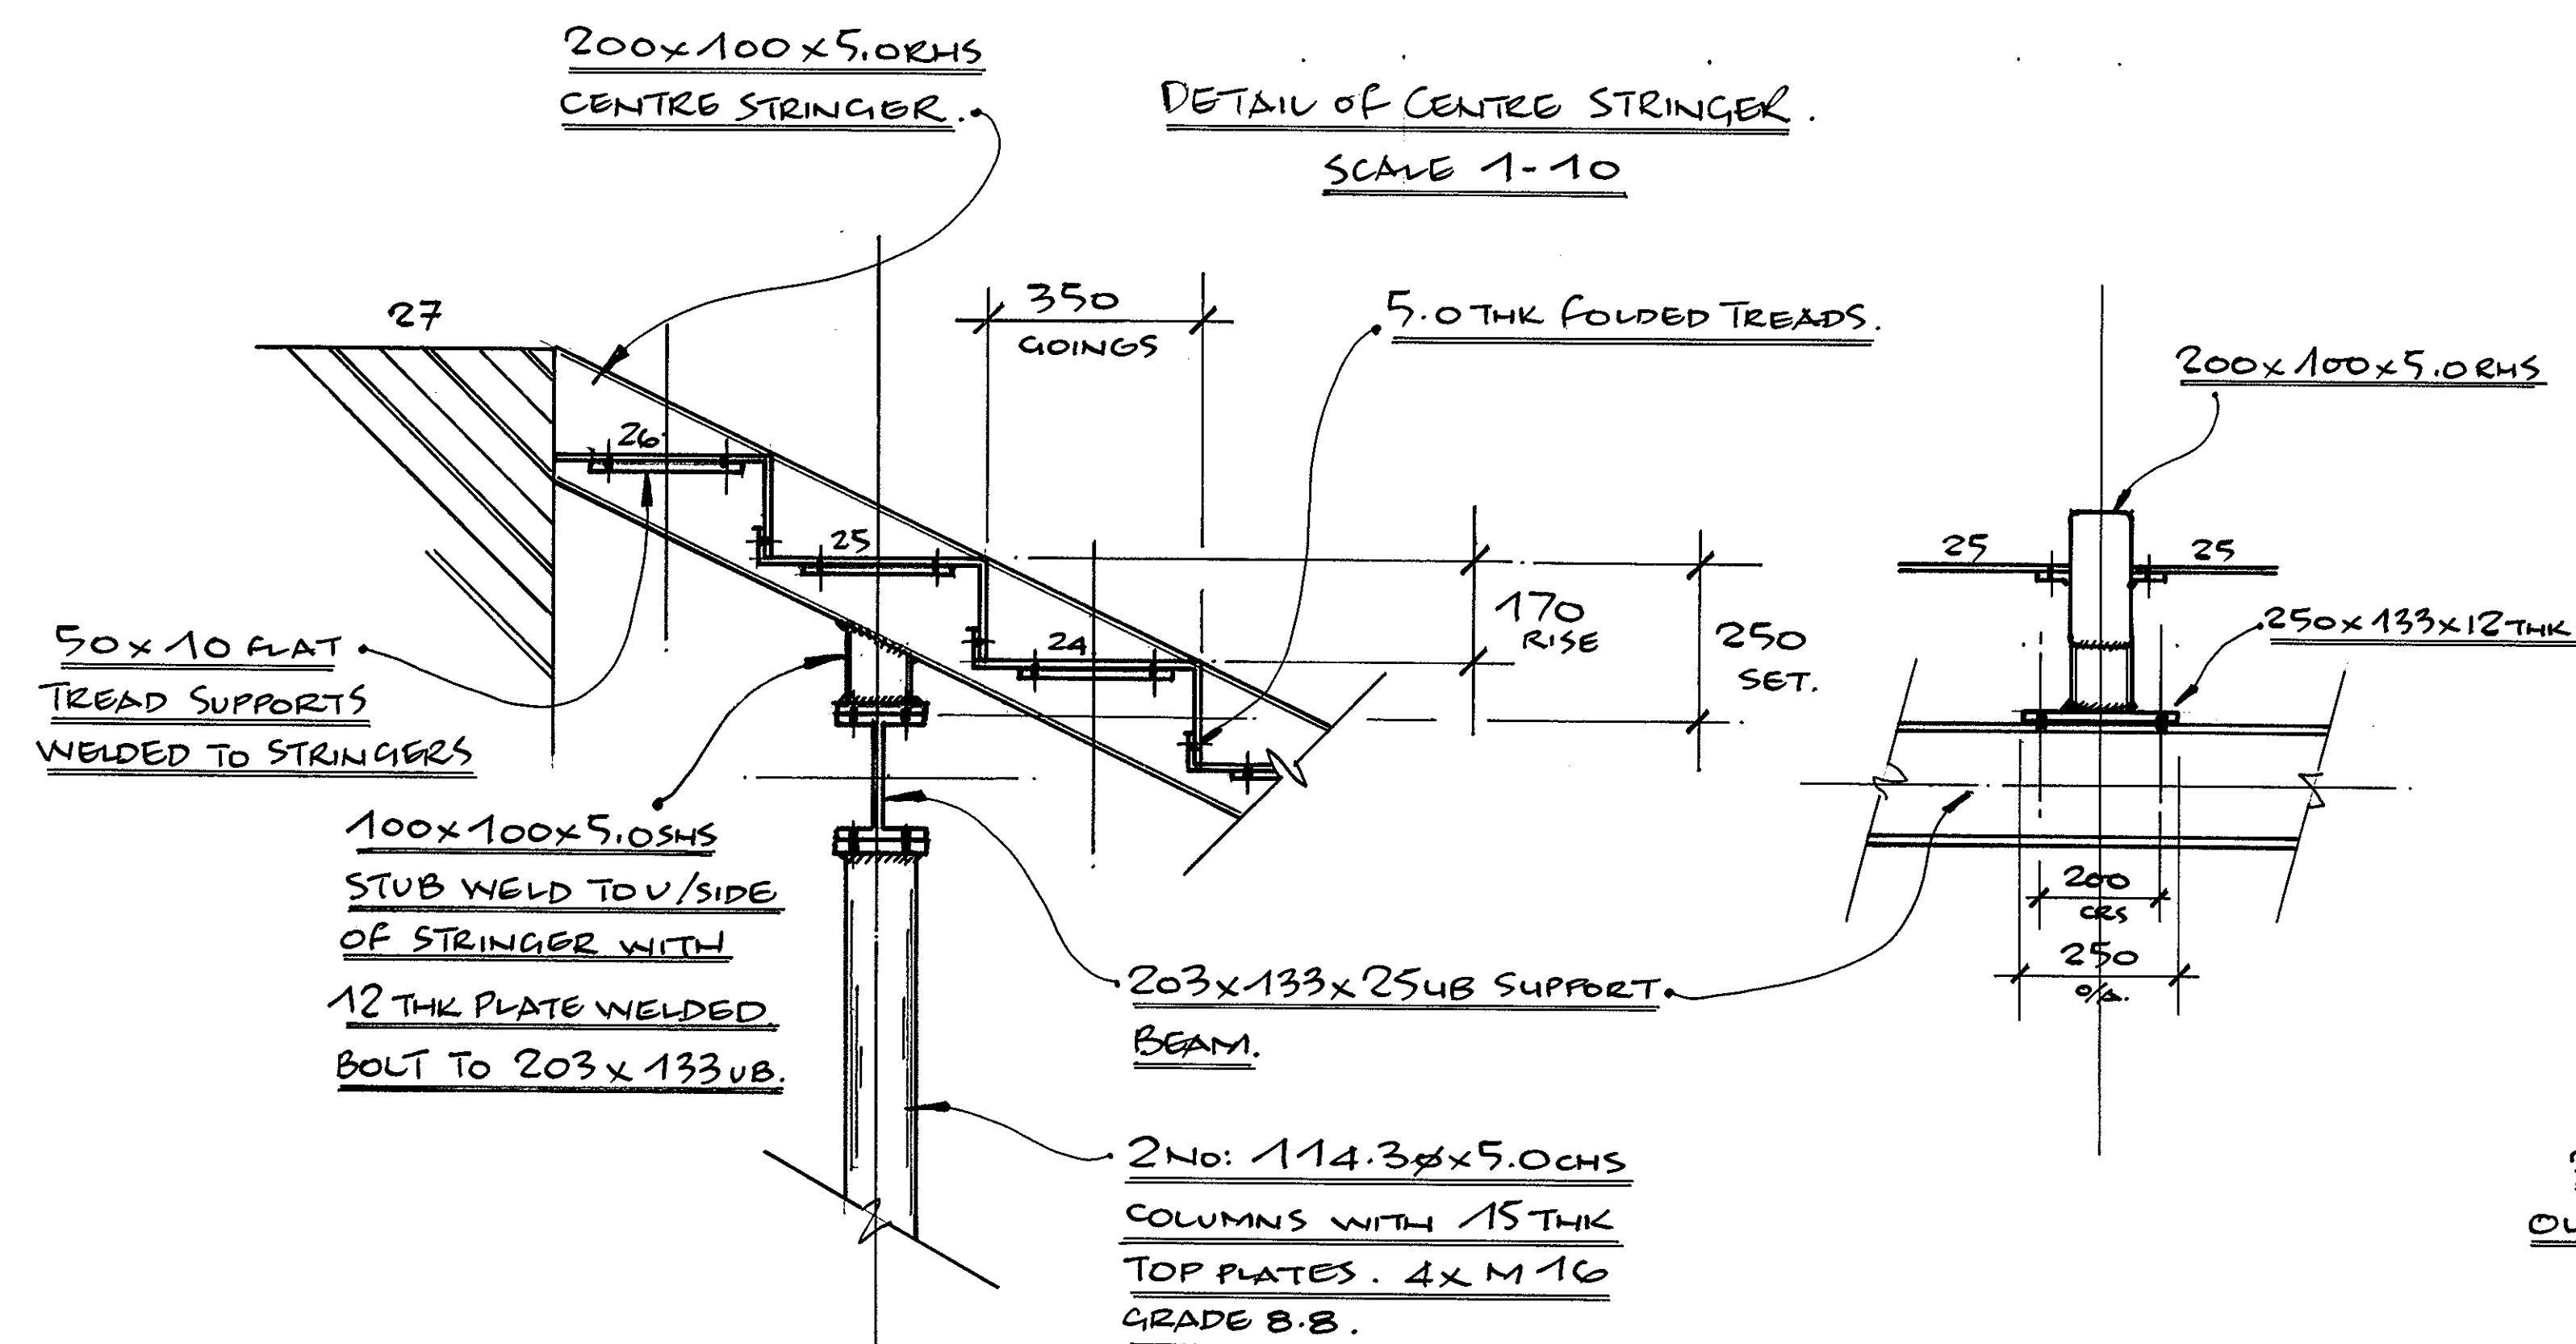

ELEVATIONS OF SUPPORT BEAM &
INTERMEDIATE PLATFORM.
SCALE 1-50