


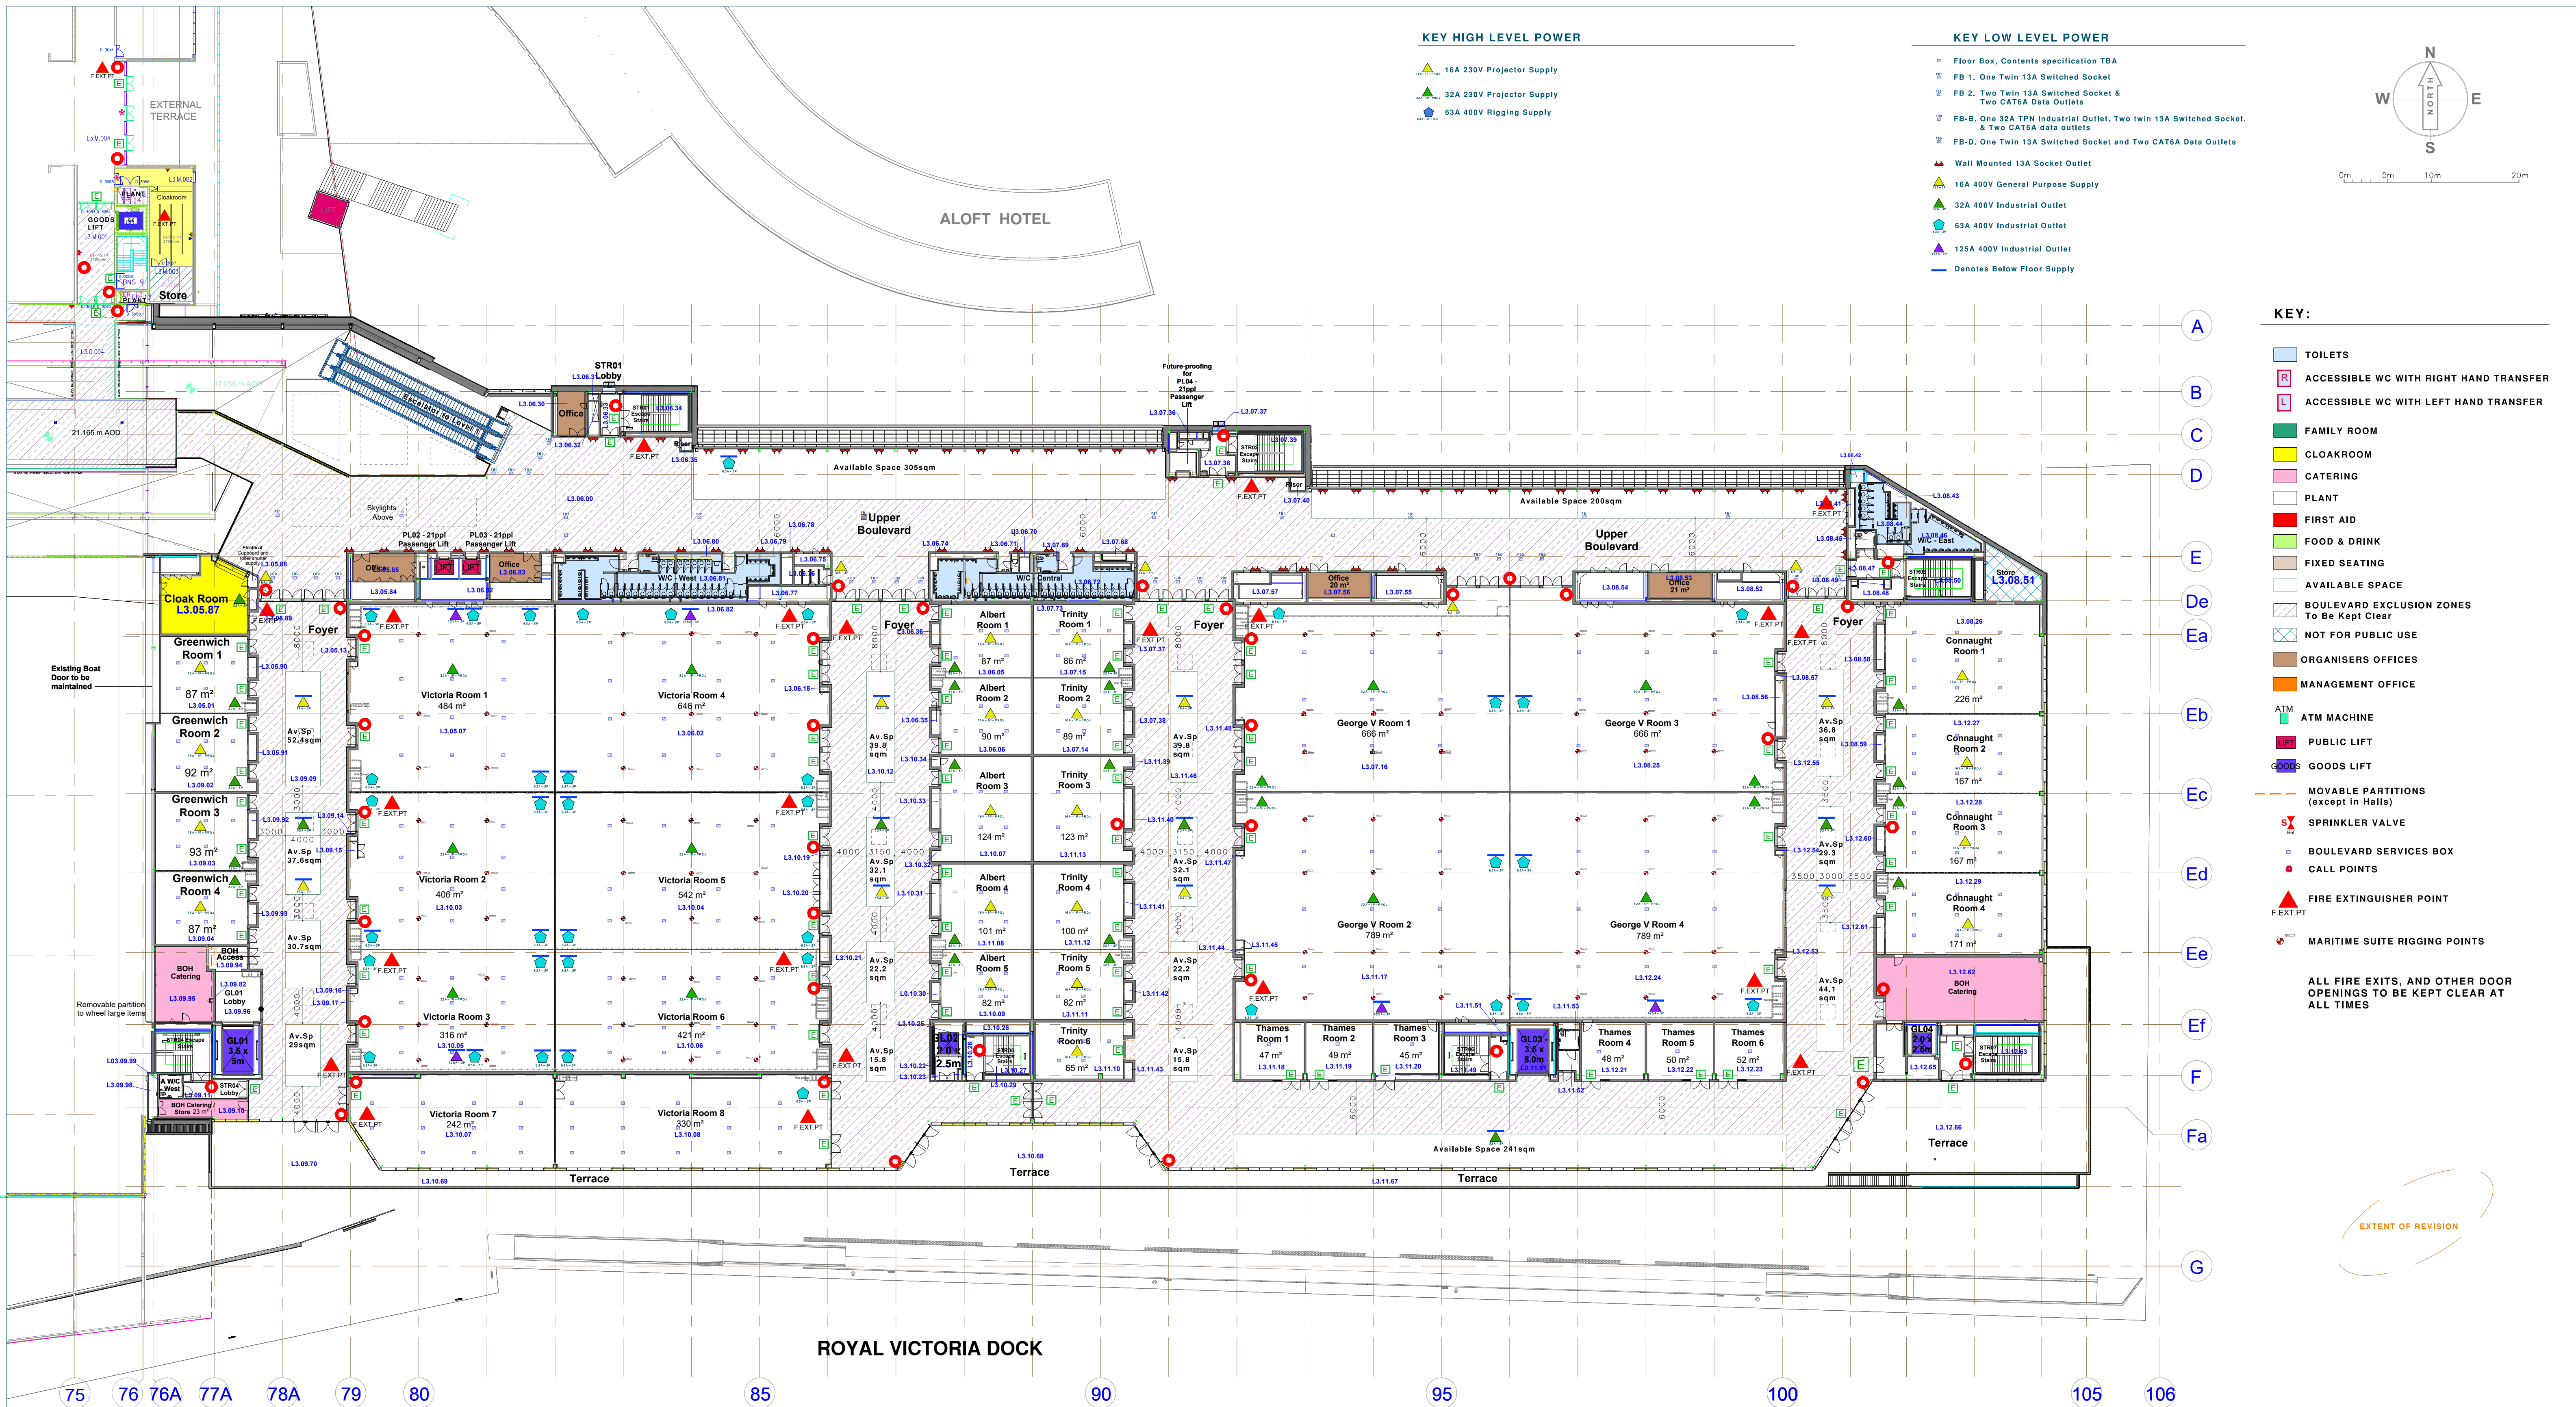

KEY HIGH LEVEL POWER

- 16A 230V Projector Supply
- 32A 230V Projector Supply
- 63A 400V Rigging Supply

KEY LOW LEVEL POWER

- Floor Box, Contents specification TBA
- FB 1. One Twin 13A Switched Socket
- FB 2. Two Twin 13A Switched Socket & Two CAT6A Data Outlets
- FB-B. One 32A TPN Industrial Outlet, Two twin 13A Switched Socket, & Two CAT6A data outlets
- FB-D. One Twin 13A Switched Socket and Two CAT6A Data Outlets
- Wall Mounted 13A Socket Outlet
- 16A 400V General Purpose Supply
- 32A 400V Industrial Outlet
- 63A 400V Industrial Outlet
- 125A 400V Industrial Outlet
- Denotes Below Floor Supply

KEY:

- TOILETS
- ACCESSIBLE WC WITH RIGHT HAND TRANSFER
- ACCESSIBLE WC WITH LEFT HAND TRANSFER
- FAMILY ROOM
- CLOAKROOM
- CATERING
- PLANT
- FIRST AID
- FOOD & DRINK
- FIXED SEATING
- AVAILABLE SPACE
- BOULEVARD EXCLUSION ZONES To Be Kept Clear
- NOT FOR PUBLIC USE
- ORGANISERS OFFICES
- MANAGEMENT OFFICE
- ATM MACHINE
- PUBLIC LIFT
- GOODS LIFT
- MOVABLE PARTITIONS (except in Halls)
- SPRINKLER VALVE
- BOULEVARD SERVICES BOX
- CALL POINTS
- FIRE EXTINGUISHER POINT
- MARITIME SUITE RIGGING POINTS

ALL FIRE EXITS, AND OTHER DOOR OPENINGS TO BE KEPT CLEAR AT ALL TIMES

EXTENT OF REVISION