


SK 1480.

GRID 68 SOUTH HALL BALUSTRADE ELEVATION

AK

18.01.10

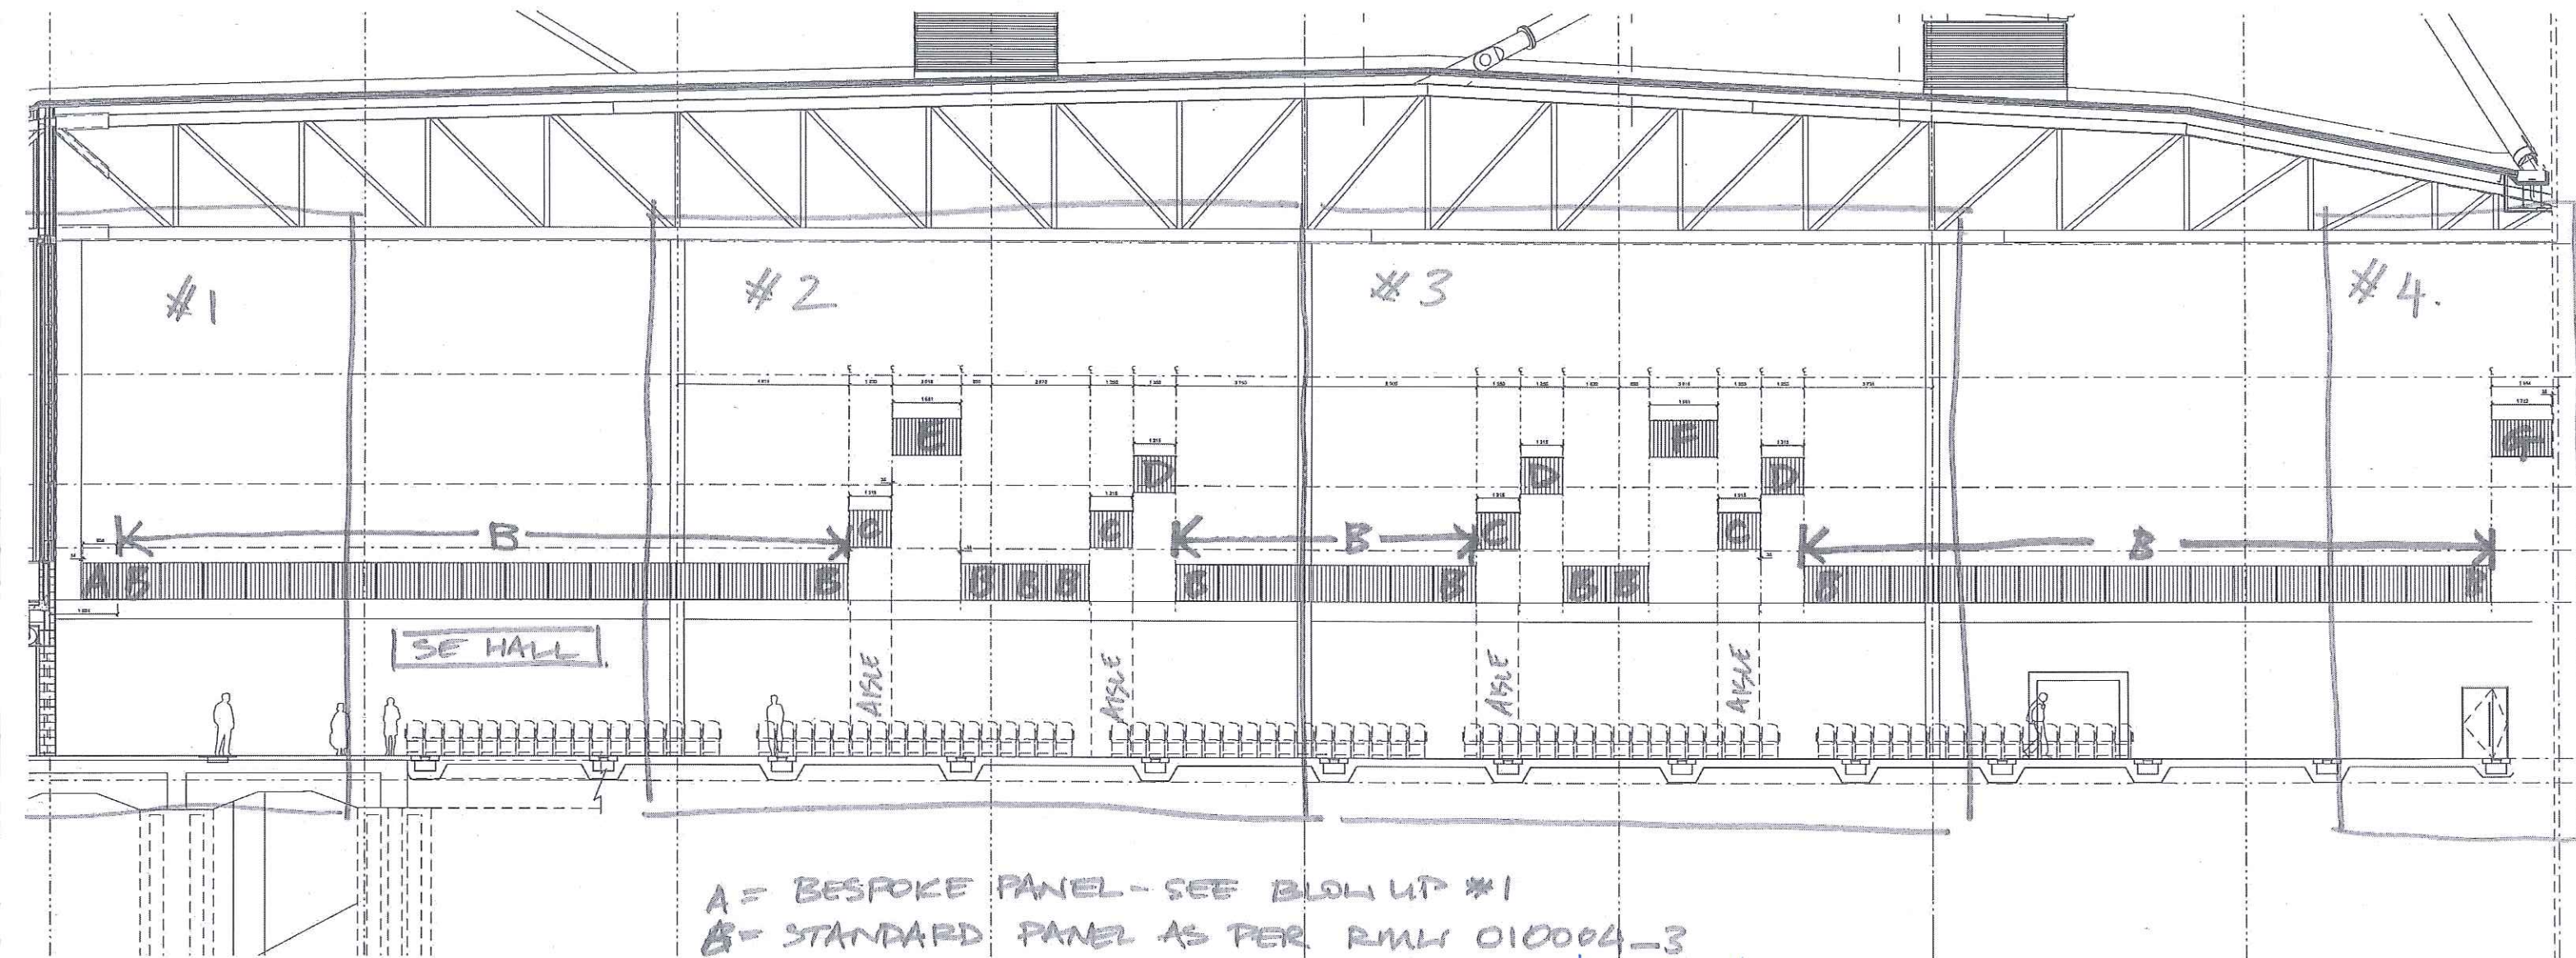

A = BESPOKE PANEL - SEE BLOW UP #1

B = STANDARD PANEL AS PER RML 010004-3

C = AISLE PANEL

L 1250 mod

SAME DIMENSIONS AS 'B' BUT HAS 2 LOCATION SLOTS
FOR INDEPENDENT REMOVAL

D = AS PER 'B'

BUT HAS 2 LOCATION PINS

E, F, G = BESPOKE AS DIMENSIONED ON BLOW UP DRAWINGS.

#2

